









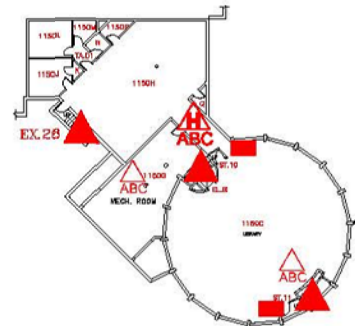

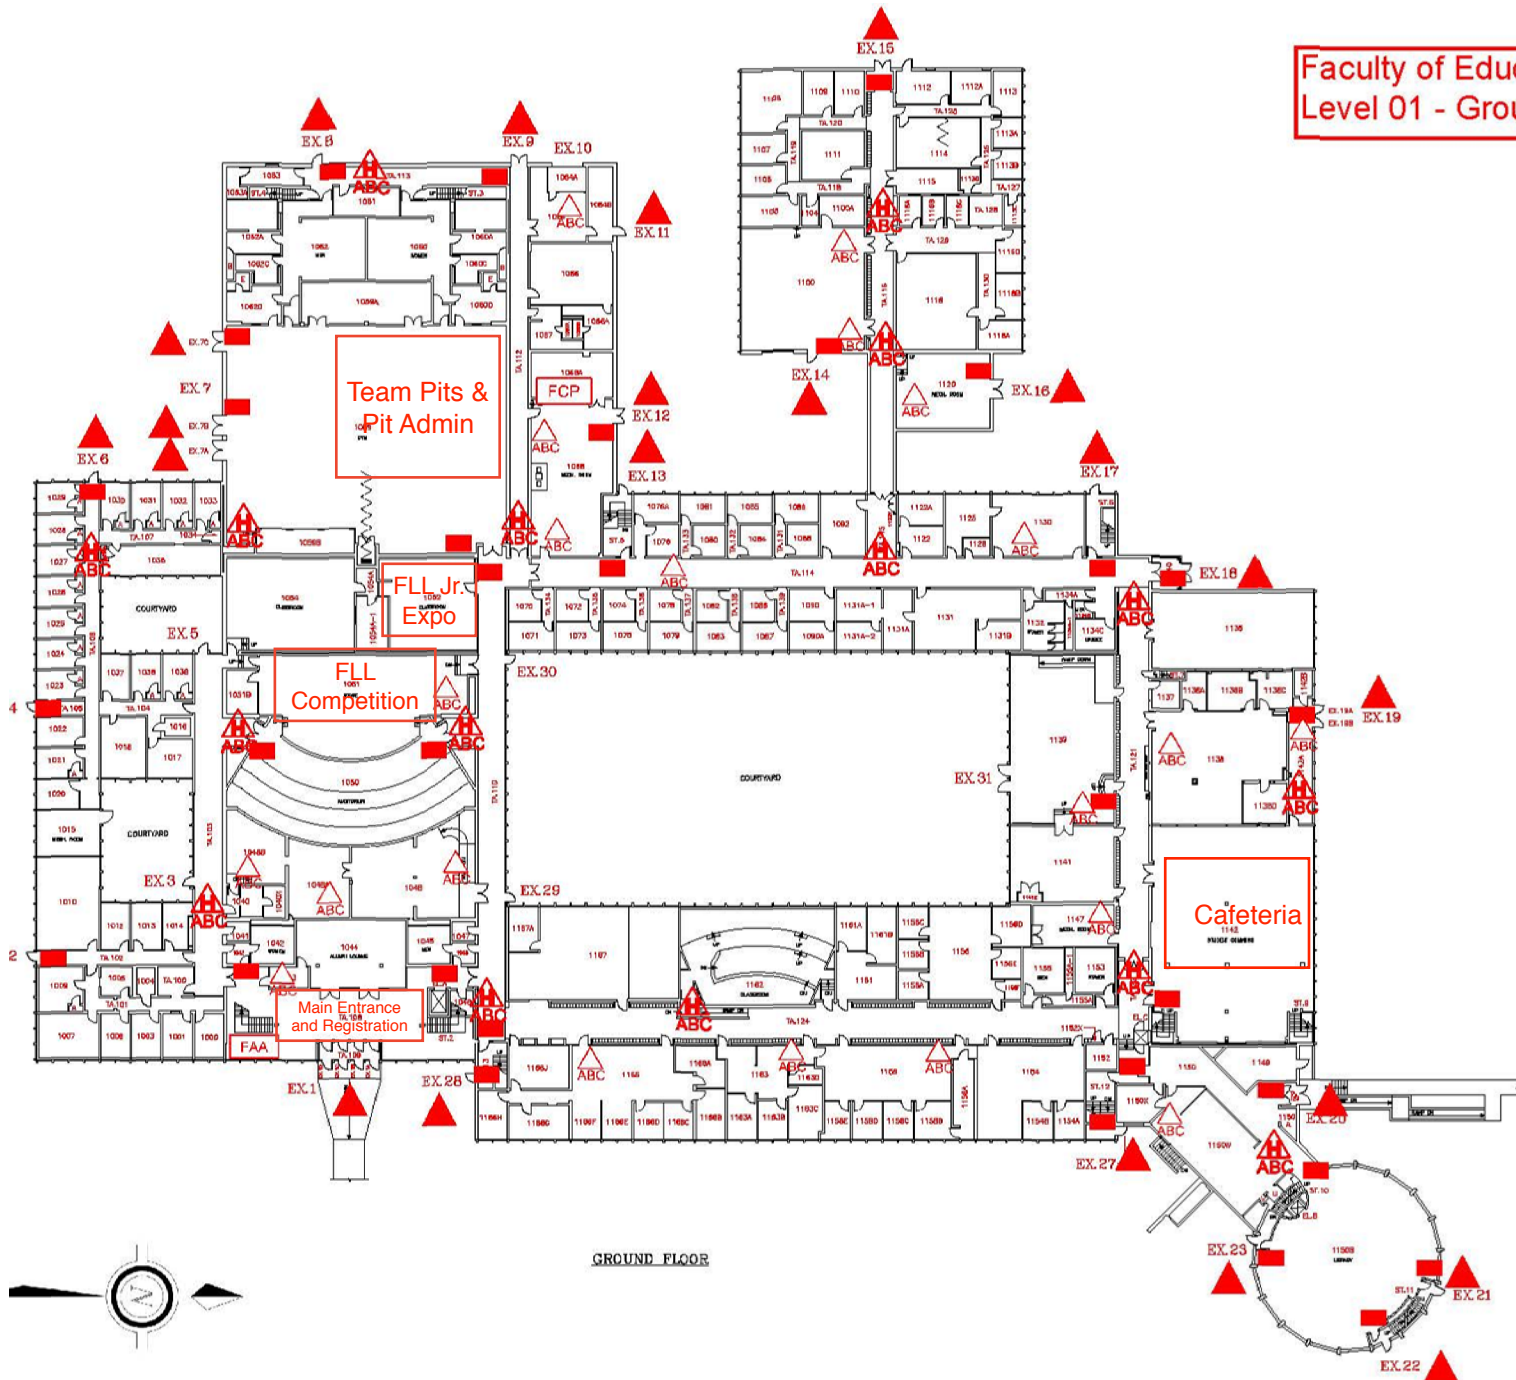



# Faculty of Education Building Level 01 - Ground Floor



- Pull Pin for Kitchen Fire Suppression System
- Entrance/Exit
- Fire Hydrant
- Valve
- Fire Alarm Control Panel
- Fire Alarm Annunciator
- Siamese
- Pull Station
- Fire Extinguisher - D Type
- Fire Extinguisher - ABC Type
- Fire Extinguisher - ABC Type Hose Cabinet

**Faculty of Education Building  
Level 02 - Second Floor**

-  Pull Pin for Kitchen Fire Suppression System
-  Entrance/Exit
-  Fire Hydrant
-  Valve
-  Fire Alarm Control Panel
-  Fire Alarm Annunciator
-  Siamese
-  Pull Station
-  Fire Extinguisher - D Type
-  Fire Extinguisher - ABC Type
-  Fire Extinguisher - ABC Type
-  Fire Extinguisher - ABC Type Hose Cabinet

